

KEY MAP
1 INCH = 800 FEET


NOTES

- ORANGE CONSTRUCTION FENCING SHALL BE INSTALLED ALONG ALL WETLAND BOUNDARIES.
- ALL CATCH BASIN STRUCTURES SHALL HAVE INLET PROTECTION (SEE EROSION CONTROL DETAILS).
- TEMPORARY DIVERSION SWALES AND SEDIMENT TRAPS TO BE REPLACED WITH BIO-RETENTION AREAS AND SAND FILTRATION AREAS (AS NOTED ON THE PLANS) AFTER THE CONTRIBUTING DRAINAGE AREA HAS BEEN STABILIZED.

LEGEND

- EXISTING PROPERTY LINE
- - - - - MAJOR CONTOUR (EXISTING)
- MINOR CONTOUR (EXISTING)
- - - - - MAJOR CONTOUR (PROPOSED)
- MINOR CONTOUR (PROPOSED)
- ==== PROPOSED STORM DRAINAGE PIPE
- ⊙ PROPOSED CATCH BASIN
- ⊙ PROPOSED SANITARY SEWER MANHOLE
- PROPOSED SANITARY SEWER MAIN
- PROPOSED WATER MAIN
- ⊙ PROPOSED WATER VALVE
- ⊙ PROPOSED HYDRANT
- ▨ FEDERAL JURISDICTIONAL WETLAND
- ▨ STABILIZED ENTRANCE
- ▨ SLOPE STABILIZATION MATTING
- SILTATION FENCE
- LIMITS OF DISTURBANCE
- ⊞ CURB DROP INLET PROTECTION
- ⊞ FILTER FABRIC DROP INLET PROTECTION
- ⊞ EXCAVATED DROP INLET PROTECTION
- ⊞ TEMPORARY SEDIMENT TRAP (GRASS, STONE, OR CATCH BASIN OUTLET AS SPECIFIED ON PLANS)
- ⊞ STOCKPILE AREA
- TEMPORARY DIVERSION SWALE

GRAPHIC SCALE

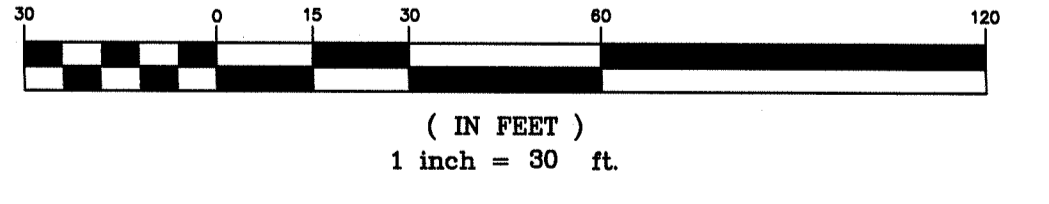

COPYRIGHT 2012, LANC & TULLY, P.C.

LANC & TULLY ENGINEERING AND SURVEYING, P.C.		P.O. Box 687, Rt. 207 Gothen, N.Y. 10924 (845) 294-3700	
SEDIMENT & EROSION CONTROL PLAN SHEET 3 OF 3 PREPARED FOR			
GLENMERE PRESERVE			
VILLAGE OF FLORIDA ORANGE COUNTY, NEW YORK			
Drawn By: GDD	Checked By:	Scale: 1" = 30'	Plot Map No.: 113-4-21.2.2.2.16
Date: OCTOBER 8, 2012		Revision: NOVEMBER 30, 2012	
Title: SITE PLAN - ALT - 1F.DWG		Layer: EROSION_3	
Sheet No.: 8 OF 18		Drawing No.:	
A - 04 - 0178 - 08			

COPIES FROM THE ORIGINAL OF THIS DOCUMENT NOT MARKED WITH AN ORIGINAL OF THE PROFESSIONAL ENGINEER'S AND/OR LAND SURVEYOR'S STAMP OR EMBOSSED SEAL SHALL NOT BE CONSIDERED VALID, TRUE COPIES.

UNAUTHORIZED ALTERATION OR ADDITION TO THIS DOCUMENT IS A VIOLATION OF SECTION 7209-2 OF THE NEW YORK STATE EDUCATION LAW.