


KEY MAP
1 INCH = 800 FEET

LEGEND

	EXISTING PROPERTY LINE
	EXISTING WATERBODY
	PROPOSED ROAD
	PROPOSED GRAVEL
	PROPOSED SIDEWALK
	PROPOSED LOT LINE
	PROPOSED CONSERVATION EASEMENT LINE
	PROPOSED BUILDING
	EXISTING FEDERAL JURISDICTIONAL WETLANDS
	PROPOSED HOMEOWNER'S ASSOCIATION AREA

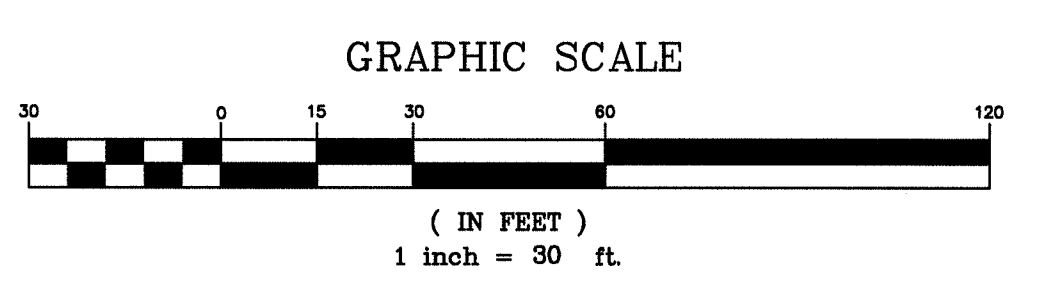

MATCHLINE SHEET 2 OF 2
MATCHLINE SHEET 1 OF 2

COPYRIGHT 2013, LANC & TULLY, P.C.

LANC & TULLY ENGINEERING AND SURVEYING, P.C.		P.O. Box 687, Rt. 207 Goshen, N.Y. 10924 (845) 294-3700	
30-SCALE SUBDIVISION PLAN SHEET 2 PREPARED FOR		Date: OCTOBER 16, 2012 Revision: NOVEMBER 30, 2012 JANUARY 15, 2013	
GLENMERE PRESERVE VILLAGE OF FLORIDA ORANGE COUNTY, NEW YORK		TAX MAP NO. 113-4-212,227,218 SHEET NO. 3 OF 3	
Drawn By: CDD	Checked By:	Scale: 1" = 30'	Drawing No.:

COPIES FROM THE ORIGINAL OF THIS DOCUMENT NOT MARKED WITH AN ORIGINAL OF THE PROFESSIONAL ENGINEER'S AND/OR LAND SURVEYOR'S STAMP OR EMBOSSED SEAL SHALL NOT BE CONSIDERED VALID, TRUE COPIES.

UNAUTHORIZED ALTERATION OR ADDITION TO THIS DOCUMENT IS A VIOLATION OF SECTION 7209-2 OF THE NEW YORK STATE EDUCATION LAW.