

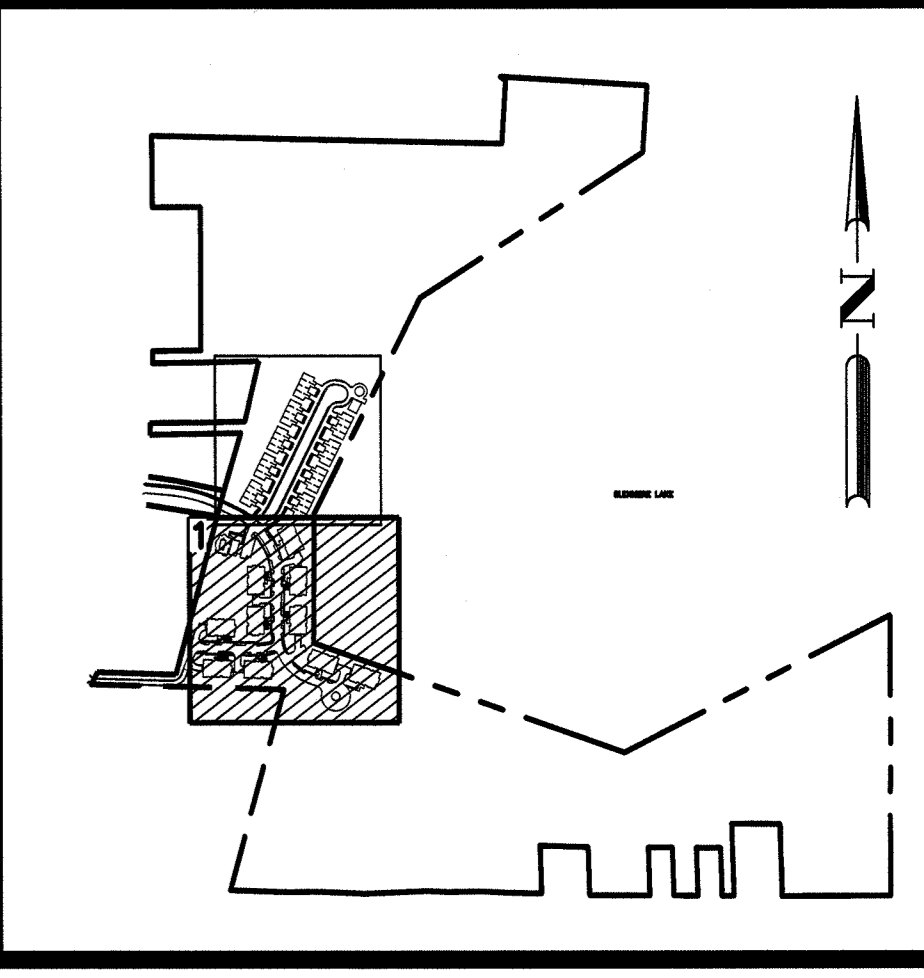
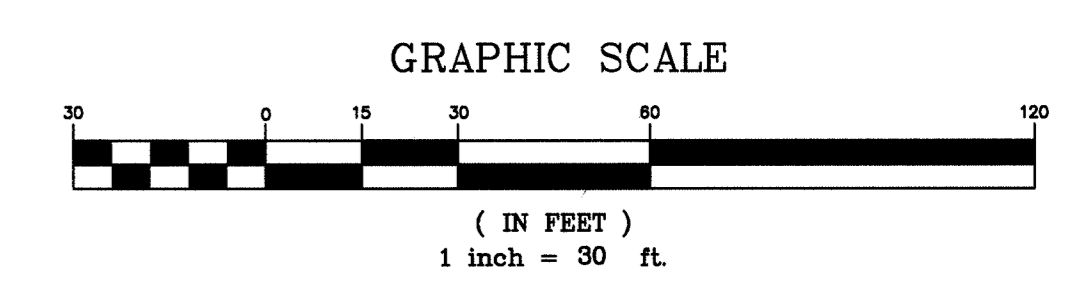


MATCHLINE SHEET 2 OF 2
MATCHLINE SHEET 1 OF 2

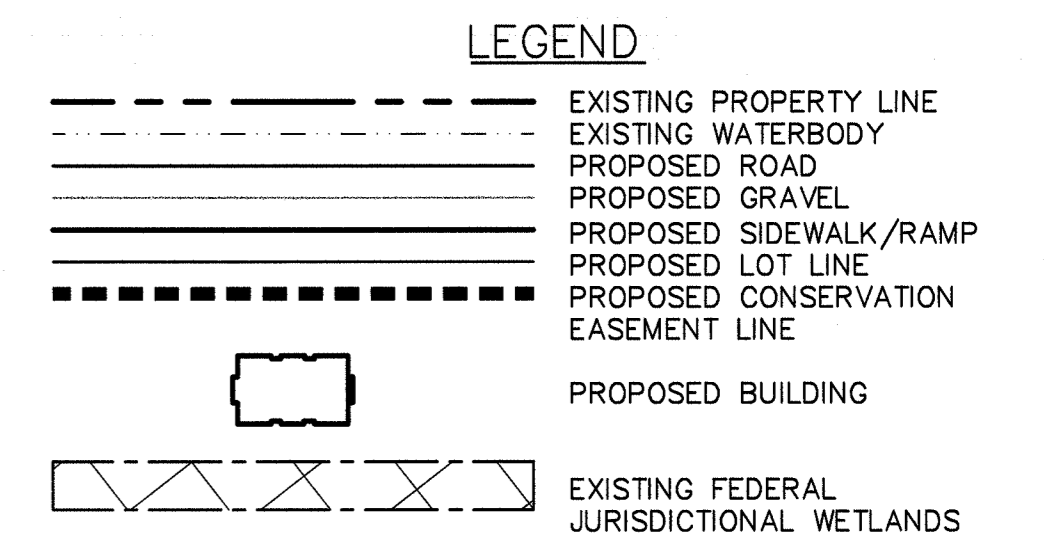

KEY MAP
1 INCH = 800 FEET

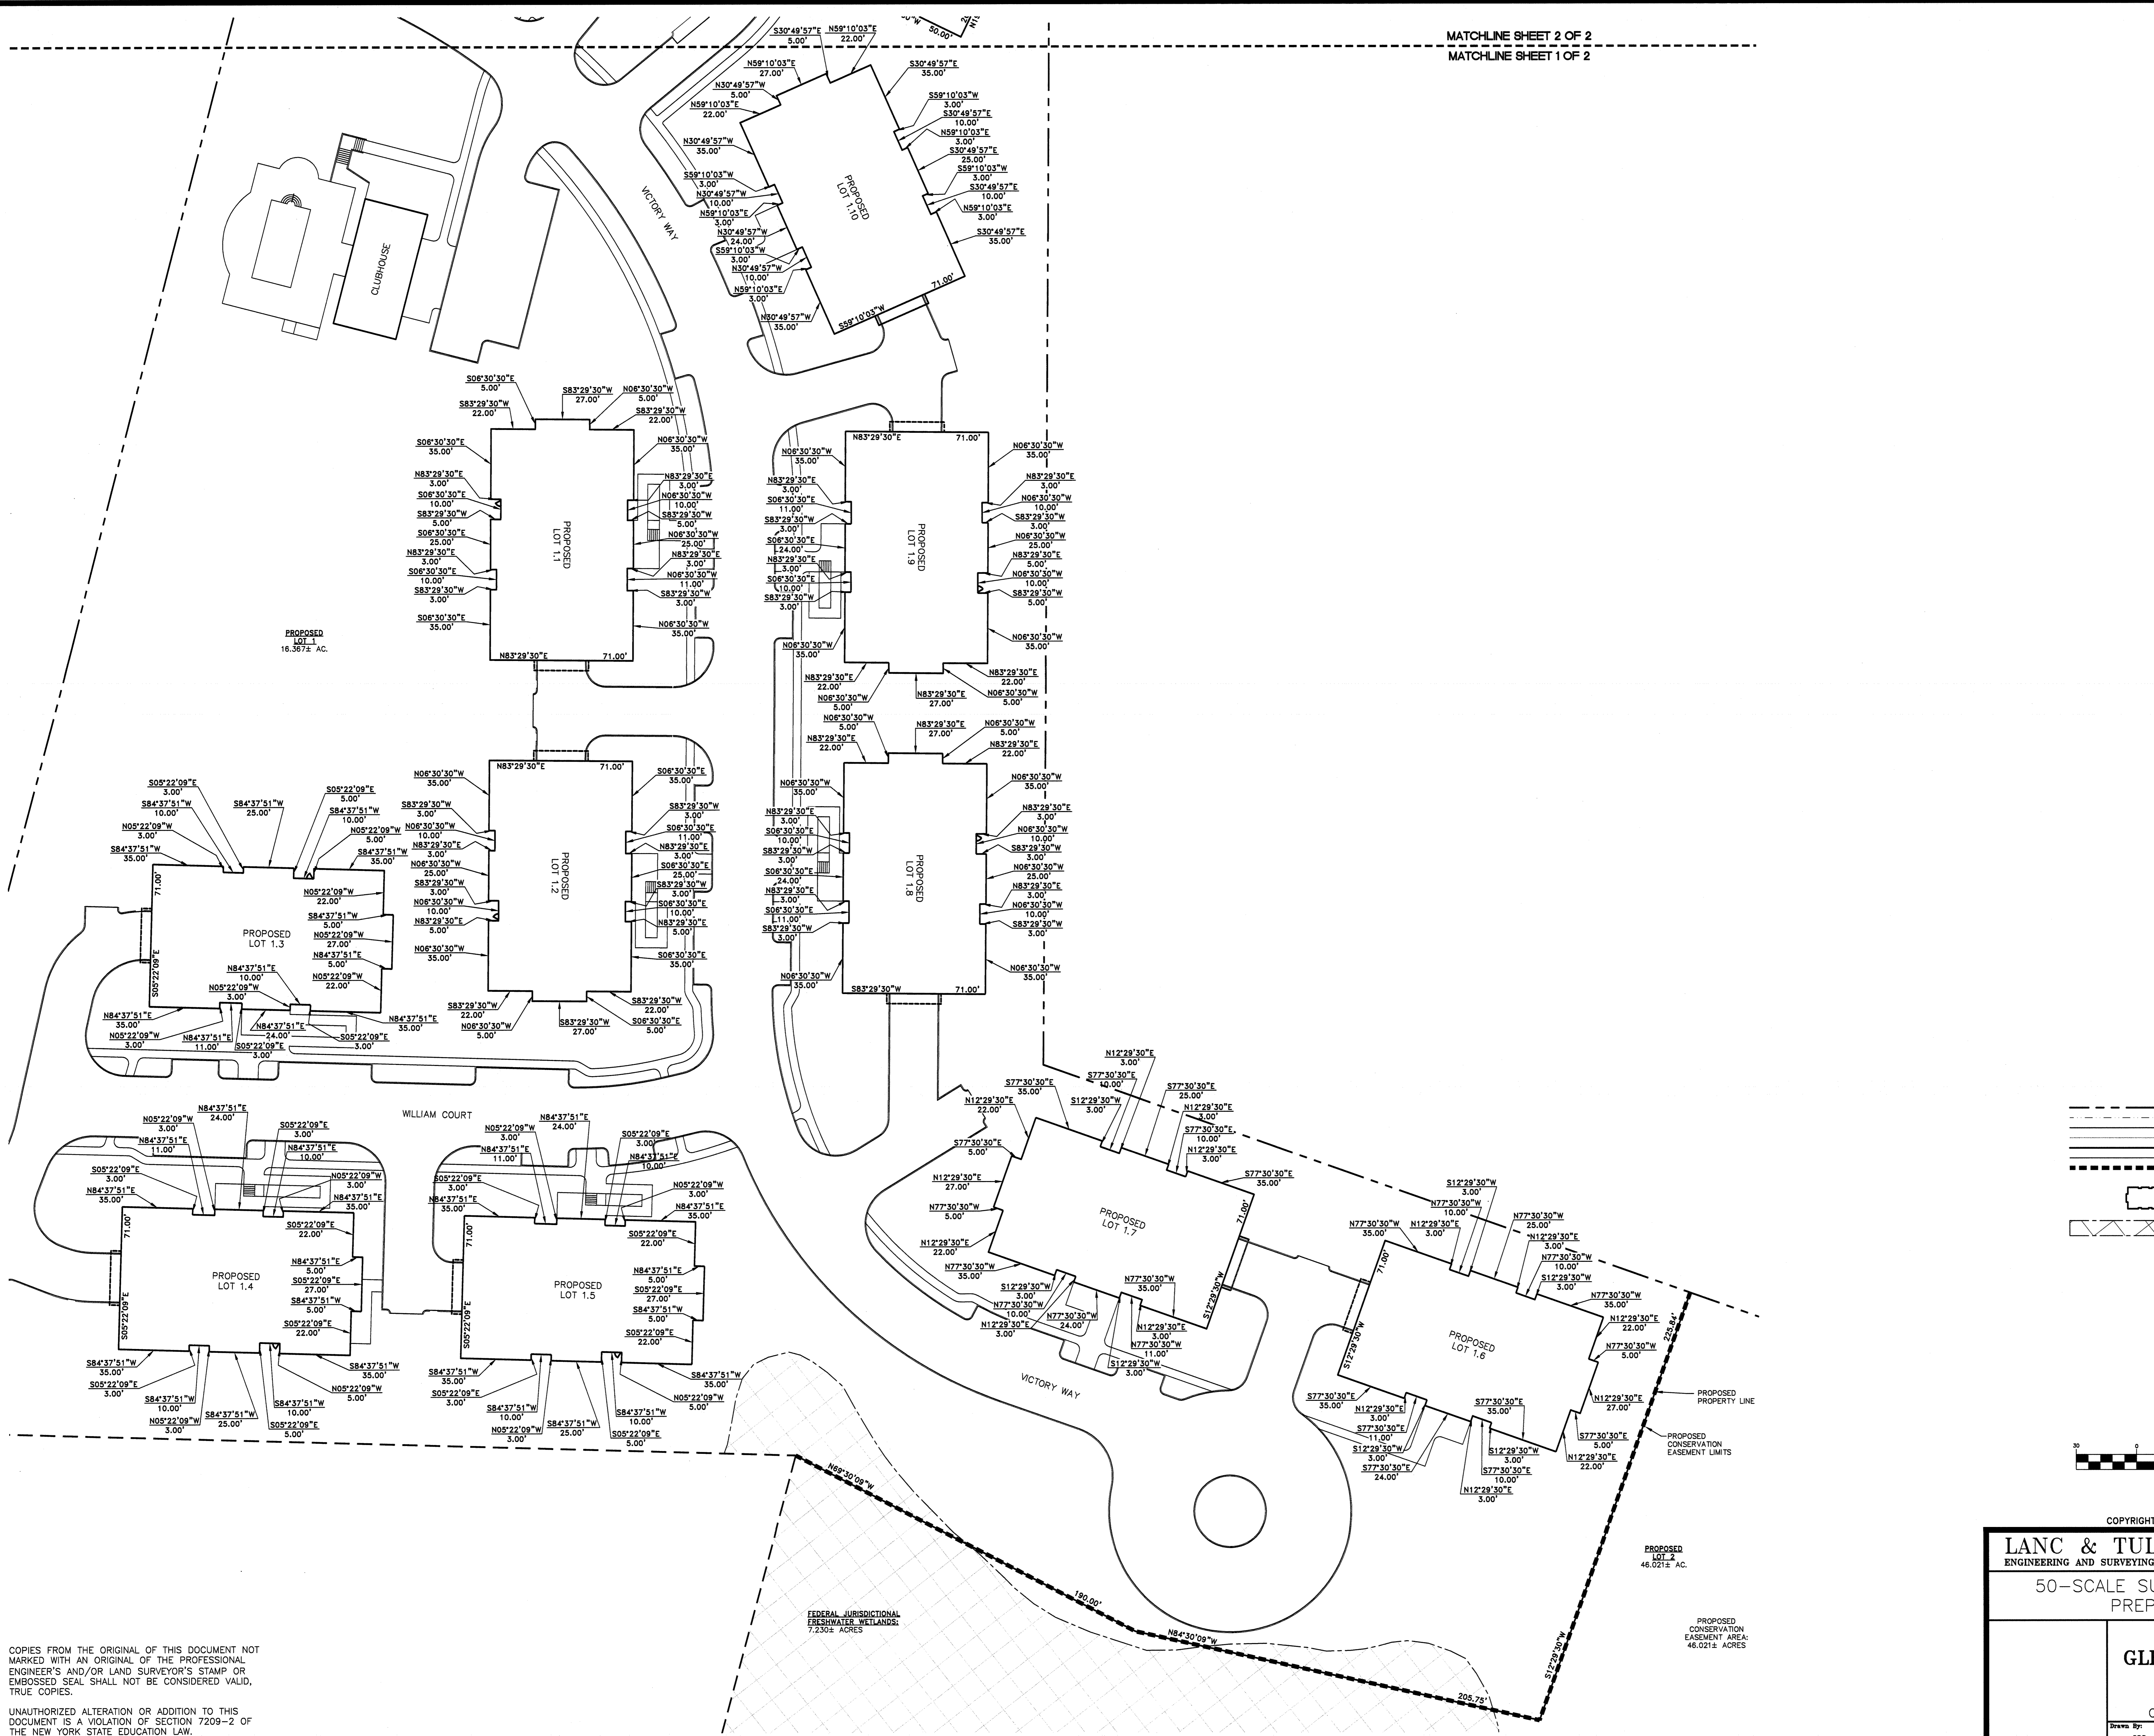

COPYRIGHT 2012, LANC & TULLY, P.C.

LANC & TULLY
ENGINEERING AND SURVEYING, P.C.
P.O. Box 687, Rt. 207
Goshen, N.Y. 10924
(845) 294-9700

50-SCALE SUBDIVISION PLAN-1
PREPARED FOR

GLENMERE PRESERVE
VILLAGE OF FLORIDA
ORANGE COUNTY, NEW YORK

Date: OCTOBER 16, 2012
Revisions: NOVEMBER 30, 2012

Drawn By: CDD
Checked By:
Scale: 1" = 30'
Tax Map No.: 113-4-2.1,2,7,2.16
Drawing No.: 2 OF 3

COPIES FROM THE ORIGINAL OF THIS DOCUMENT NOT MARKED WITH AN ORIGINAL OF THE PROFESSIONAL ENGINEER'S AND/OR LAND SURVEYOR'S STAMP OR EMBOSSED SEAL SHALL NOT BE CONSIDERED VALID, TRUE COPIES.

UNAUTHORIZED ALTERATION OR ADDITION TO THIS DOCUMENT IS A VIOLATION OF SECTION 7209-2 OF THE NEW YORK STATE EDUCATION LAW.