
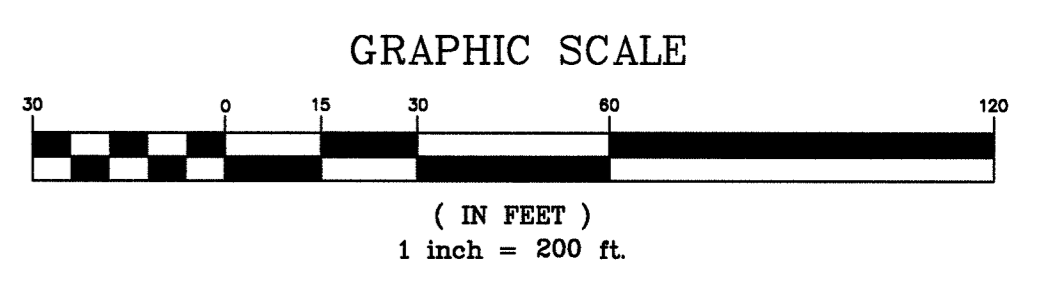


KEY MAP  
1 INCH = 800 FEET

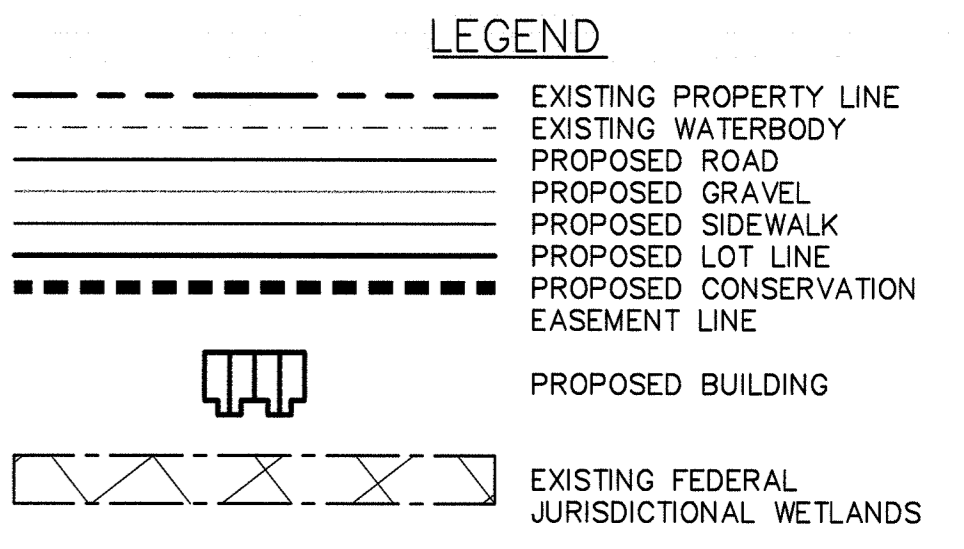

MATCHLINE SHEET 2 OF 2  
MATCHLINE SHEET 1 OF 2

COPYRIGHT 2012, LANC & TULLY, P.C.

<b>LANC &amp; TULLY</b> ENGINEERING AND SURVEYING, P.C.		P.O. Box 667, Rt. 207 Goshen, N.Y. 10824 (845) 294-3700		Date: OCTOBER 16, 2012
50-SCALE SUBDIVISION PLAN-2 PREPARED FOR				Revisions: NOVEMBER 30, 2012
<b>GLENMERE PRESERVE</b>				Drawing No.: 121210-010
VILLAGE OF FLORIDA ORANGE COUNTY, NEW YORK				Tax Map No.: 113-4-2.1.2.7.2.16
Drawn By: CDD	Checked By:	Scale: 1" = 30'	Tax Map No.: 113-4-2.1.2.7.2.16	Drawing No.: A - 04 - 0178 - 03

COPIES FROM THE ORIGINAL OF THIS DOCUMENT NOT MARKED WITH AN ORIGINAL OF THE PROFESSIONAL ENGINEER'S AND/OR LAND SURVEYOR'S STAMP OR EMBOSSED SEAL SHALL NOT BE CONSIDERED VALID, TRUE COPIES.

UNAUTHORIZED ALTERATION OR ADDITION TO THIS DOCUMENT IS A VIOLATION OF SECTION 7209-2 OF THE NEW YORK STATE EDUCATION LAW.